


This drawing and design, together with any other intellectual property provided, is copyright and must not be reproduced, wholly or in part, without written consent from this company.

Notes:

- 1.1 All dimensions are in mm unless otherwise stated.
- 1.2 Do not scale from this drawing, only stated dimension shall be used.
- 1.3 Drawing is for representation ONLY.

Incorporating:

- 2 x 63amp 230v IP67 3 Pin Single Phase Socket
- 2 x 63amp Single Phase MCB
- 2 x 63amp 30mA Single Phase RCD
- 3 x 32amp 230v IP67 3 Pin Single Phase Socket
- 3 x 32amp 30mA Single Phase RCBO
- 1 x 16amp 230v IP67 3 Pin Single Phase Socket
- 1 x 16amp 30mA Single Phase RCBO
- 1 x Photocell Controlled LED Bulb Lighting
- 1 x ½" Bib Tap

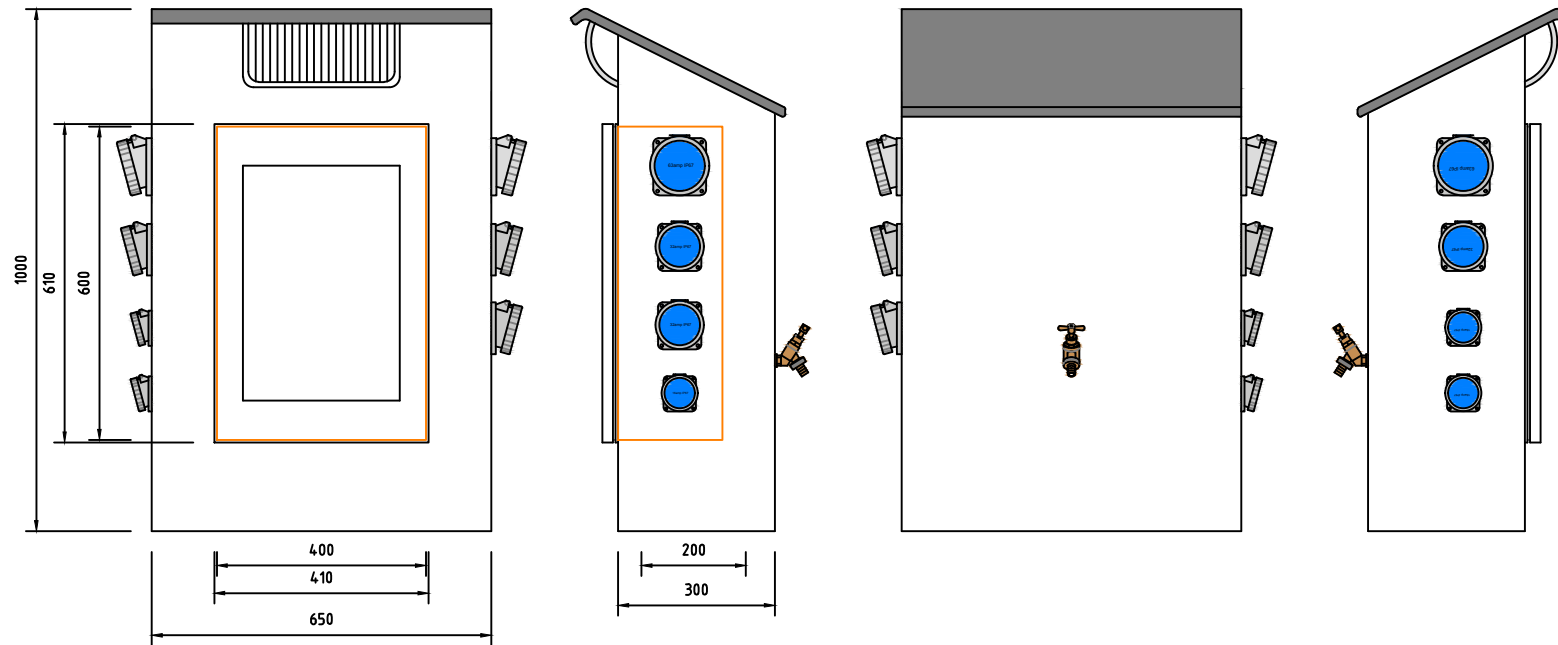

0	Original	19.04.2021
Rev.	Description.	Date.

RMCS  
The Current Buildings  
Jarvis Gate  
Sutton St James  
Spalding  
Lincolnshire  
PE12 0ER  
Tel. +44 (0) 1945 440779  
www.rmcs.co.uk



Title: RISP Pedestal

Edition: Information	P - Preliminary A - Approval I - Information	T - Tender C - Contract B - As Built
Date: 19.04.2021	Scale: NTS	A4 Paper
Drawn By: WR	Drawing No. 001-SK01	
Checked By: SB	Revision No. 0	