


Notes:

- 1.1 All dimensions are in mm unless otherwise stated.
- 1.2 Do not scale from this drawing, only stated dimension shall be used.
- 1.3 Drawing is for representation ONLY.

RISP Pedestals

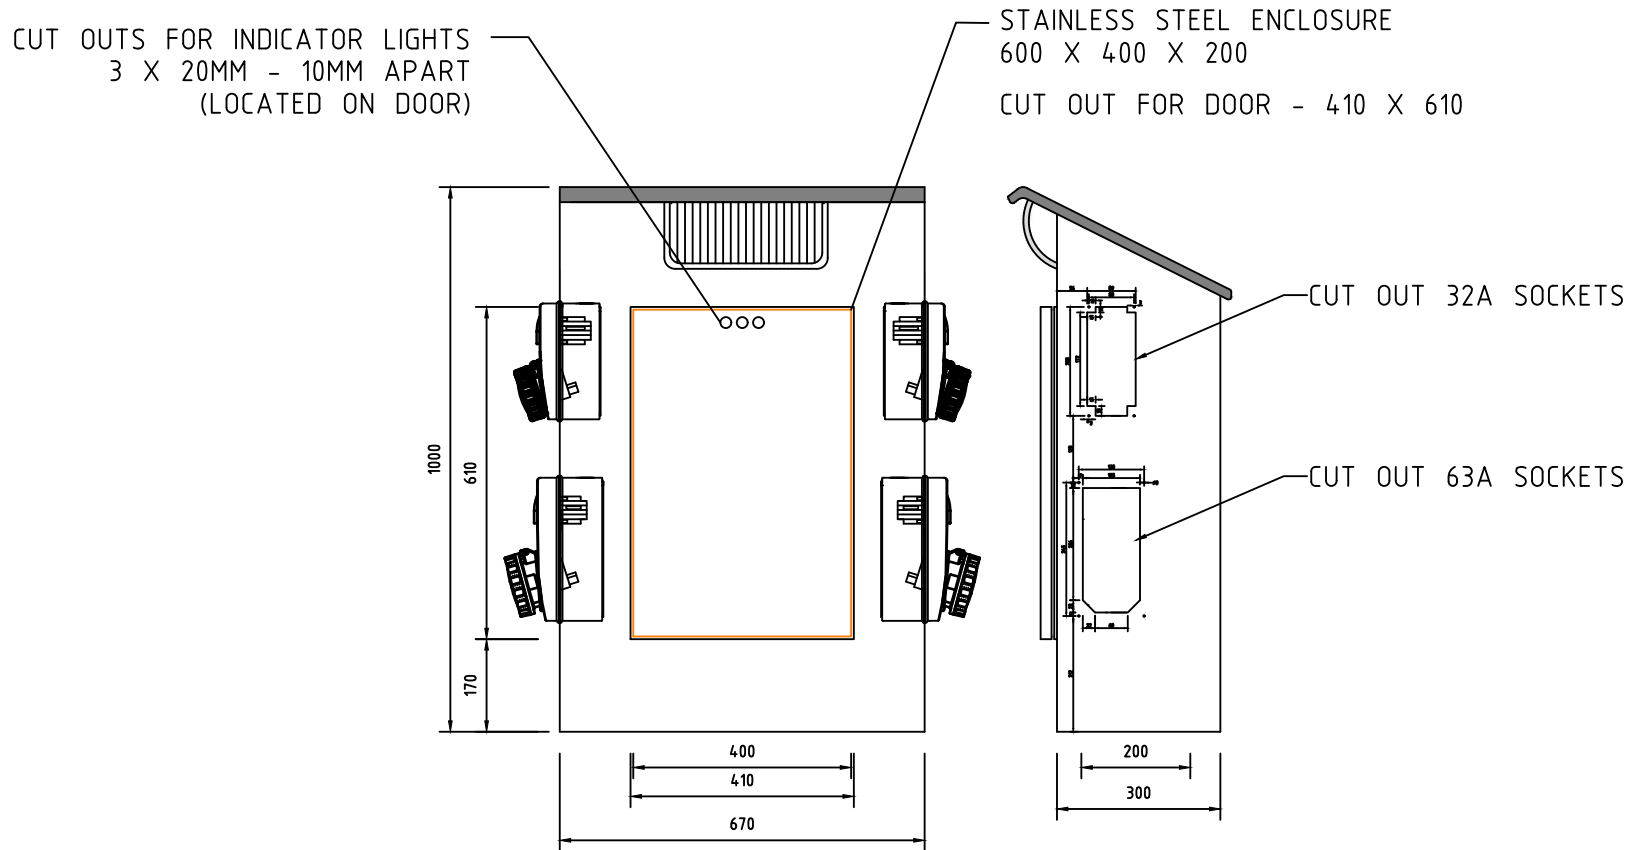

0	Original	10.12.2020
Rev.	Description.	Date.

RMCS
The Current Buildings
Jarvis Gate
Sutton St James
Spalding
Lincolnshire
PE12 0ER
Tel. +44 (0) 1945 440779
www.rmcs.co.uk



Project: Orsted WCH Service Upgrade

Title: RISP Service Pedestal

Edition: Information	P - Preliminary A - Approval I - Information	T - Tender C - Contract B - As Built
Date: 10.12.2020	Scale: NTS	A4 Paper
Drawn By: WR	Drawing No. 3395-004-SK01	
Checked By: SB	Revision No. 0	